


conference hall

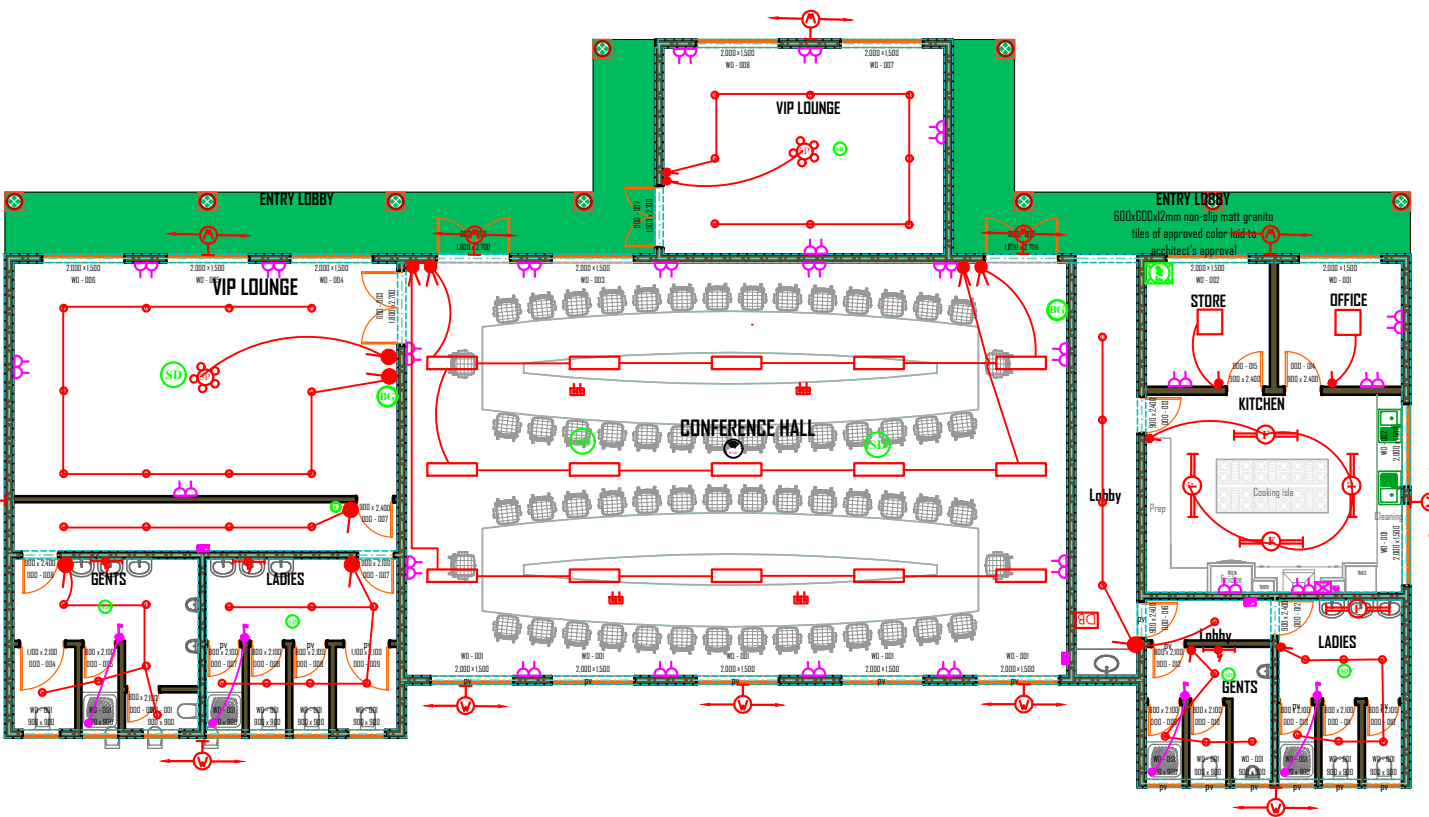

GENERAL NOTES

ELECTRICALS

All conduits must be laid before plastering

Img_CC4BEFB2 CC4BEFB2.komp

CLIENT DETAILS:

BOMET UNIVERSITY COLLEGE
RESEARCH VILLAGE
P.O Box 701-20400
BOMET

Client's signature _____ Date _____

ELECTRICAL LAYOUT

PROJECT NAME:

EXTENSION OF BOMET
UNIVERSITY RESEARCH CENTRE
ON PLOT LR . NO. BOMET
TOWN /307.

DRAWING DETAILS:

DESIGNED	AUDREY	N ↑
DRAWN	OBWANDA	
PROJECT MANAGER		
Scale	As shown	
Date	July 2021	
PRJ. NO		DRW. NO